


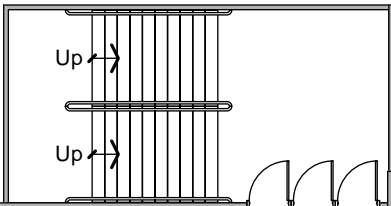

Wildrose Prefunction Space
 Convention Facility
 Level 6 – South Wing

SCALE
 1:165



Hawthorn A

8ft x 2ft

8ft x 2ft 8ft x 2ft 8ft x 2ft

Coffee break with food

Wildrose Salon A

8ft x 2ft

8ft x 2ft 8ft x 2ft 8ft x 2ft

8ft x 2ft 8ft x 2ft 8ft x 2ft

Coffee/tea/soft drinks

Wildrose Salon B

8ft x 2ft

8ft x 2ft

Hawthorn B

8ft x 2ft 8ft x 2ft

8ft x 2ft 8ft x 2ft 8ft x 2ft

8ft x 2ft 8ft x 2ft 8ft x 2ft

Coffee break with food

Wildrose Salon C

8ft x 2ft

8ft x 2ft

Hawthorn C

8ft x 2ft 8ft x 2ft


8ft x 2ft 8ft x 2ft 8ft x 2ft

Registration Desk


8ft x 2ft 8ft x 2ft

8ft x 2ft 8ft x 2ft

The Boardroom

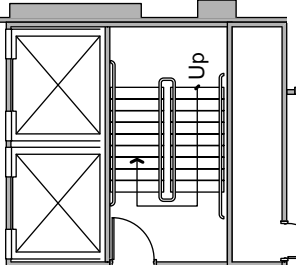

Bluebell A

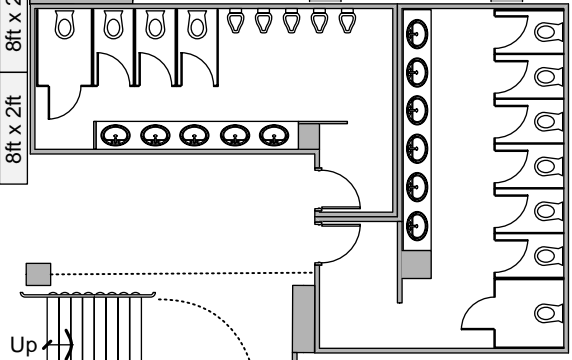

Bluebell B

Box Office

Up


Up



Wildrose Salon A + B + C

Convention Facility
Level 6 – South Wing

SCALE
1: 125

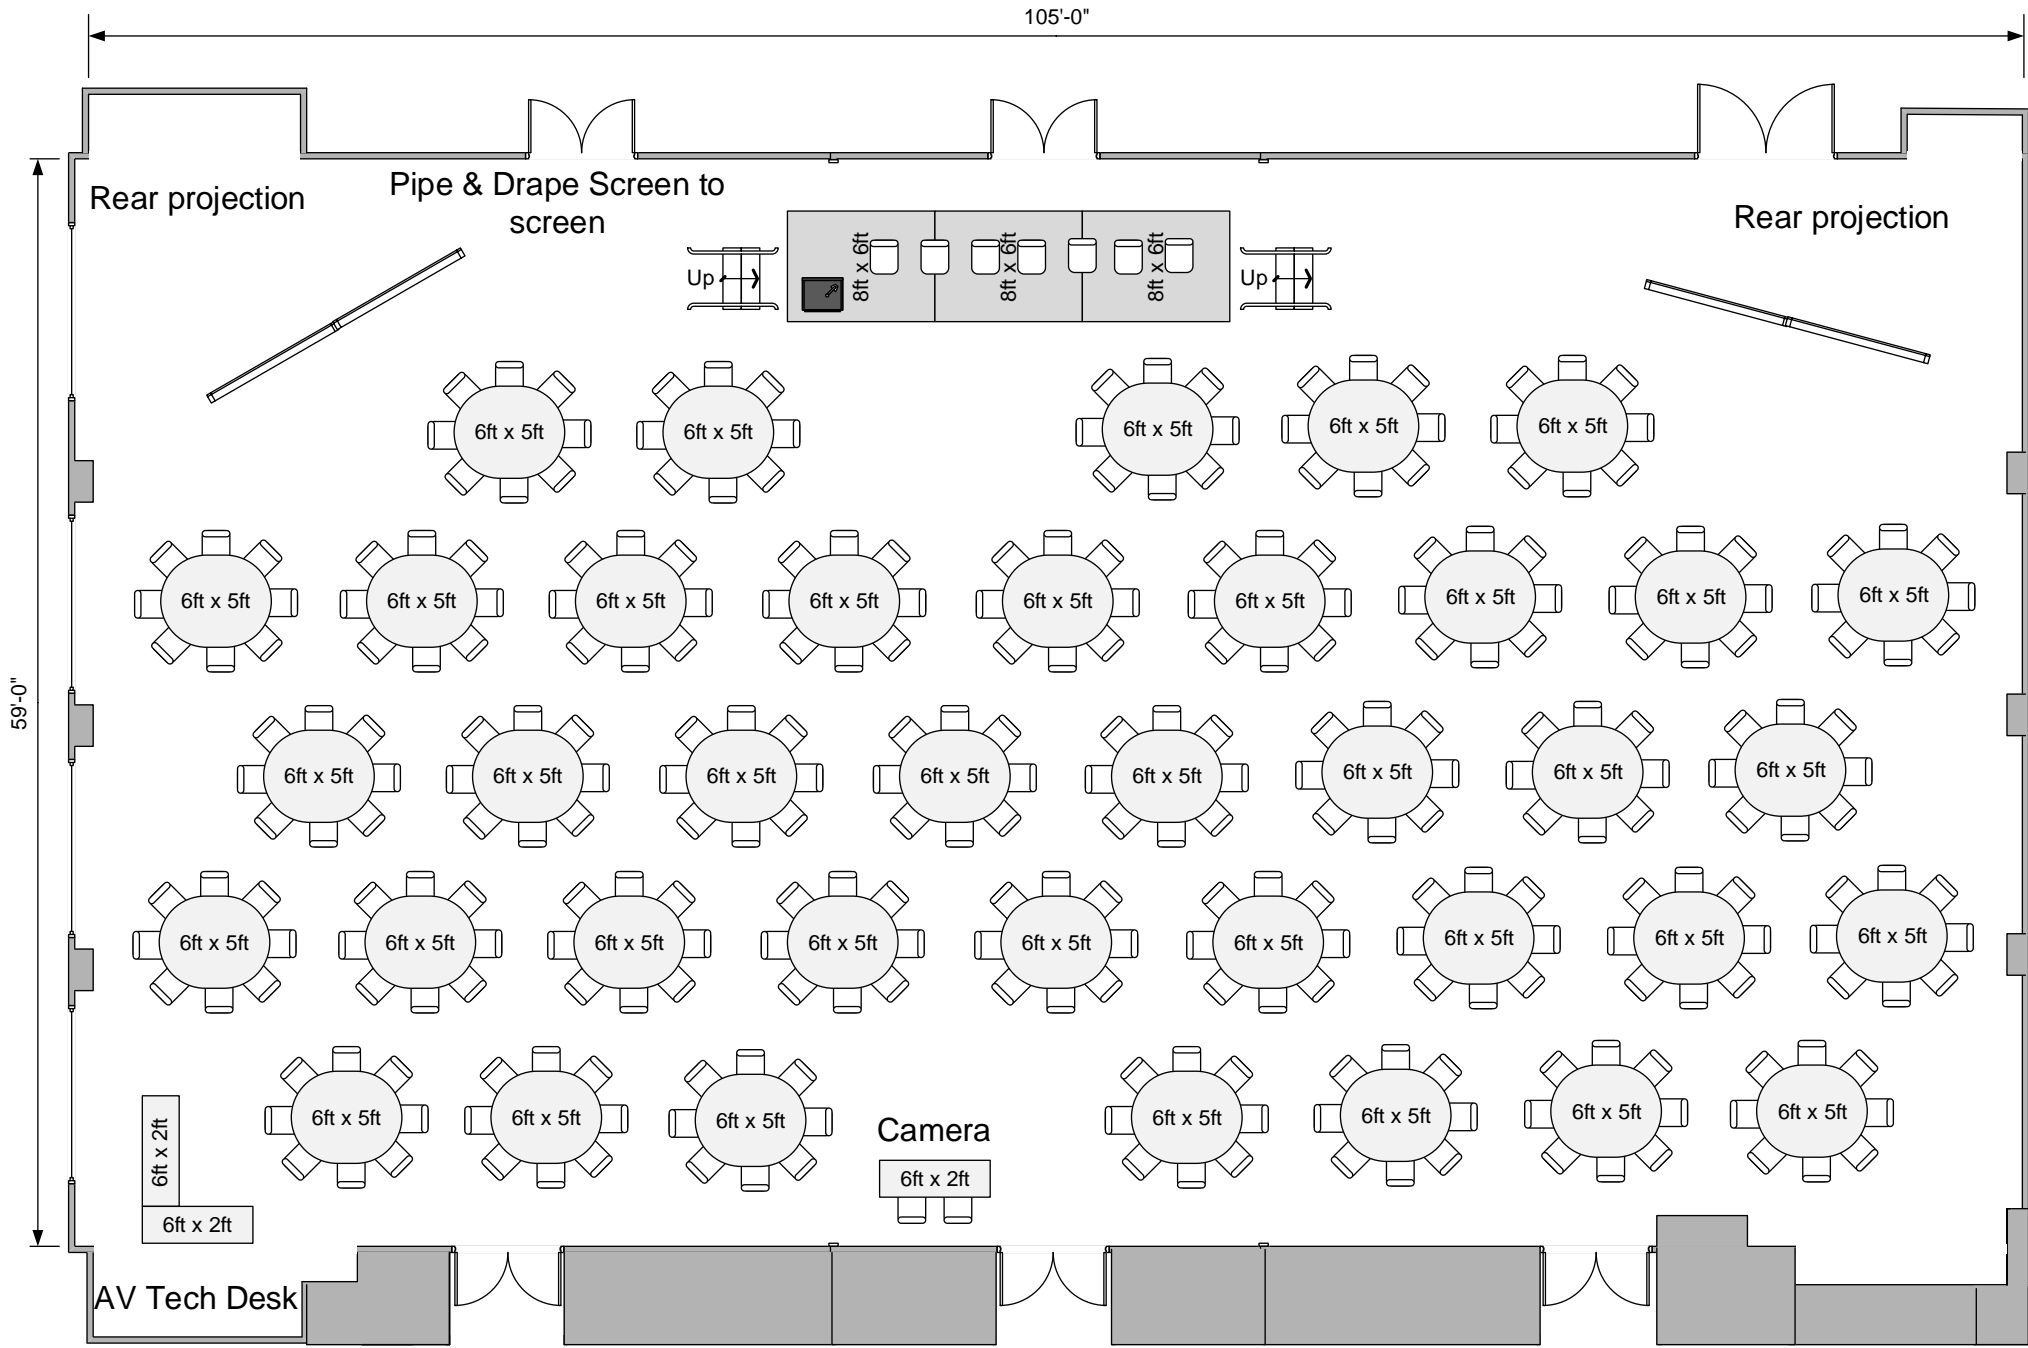



Hawthorn A + B + C

Convention Facility
Level 6 – South Wing

SCALE
1: 100

